


Front Elevation 1:100

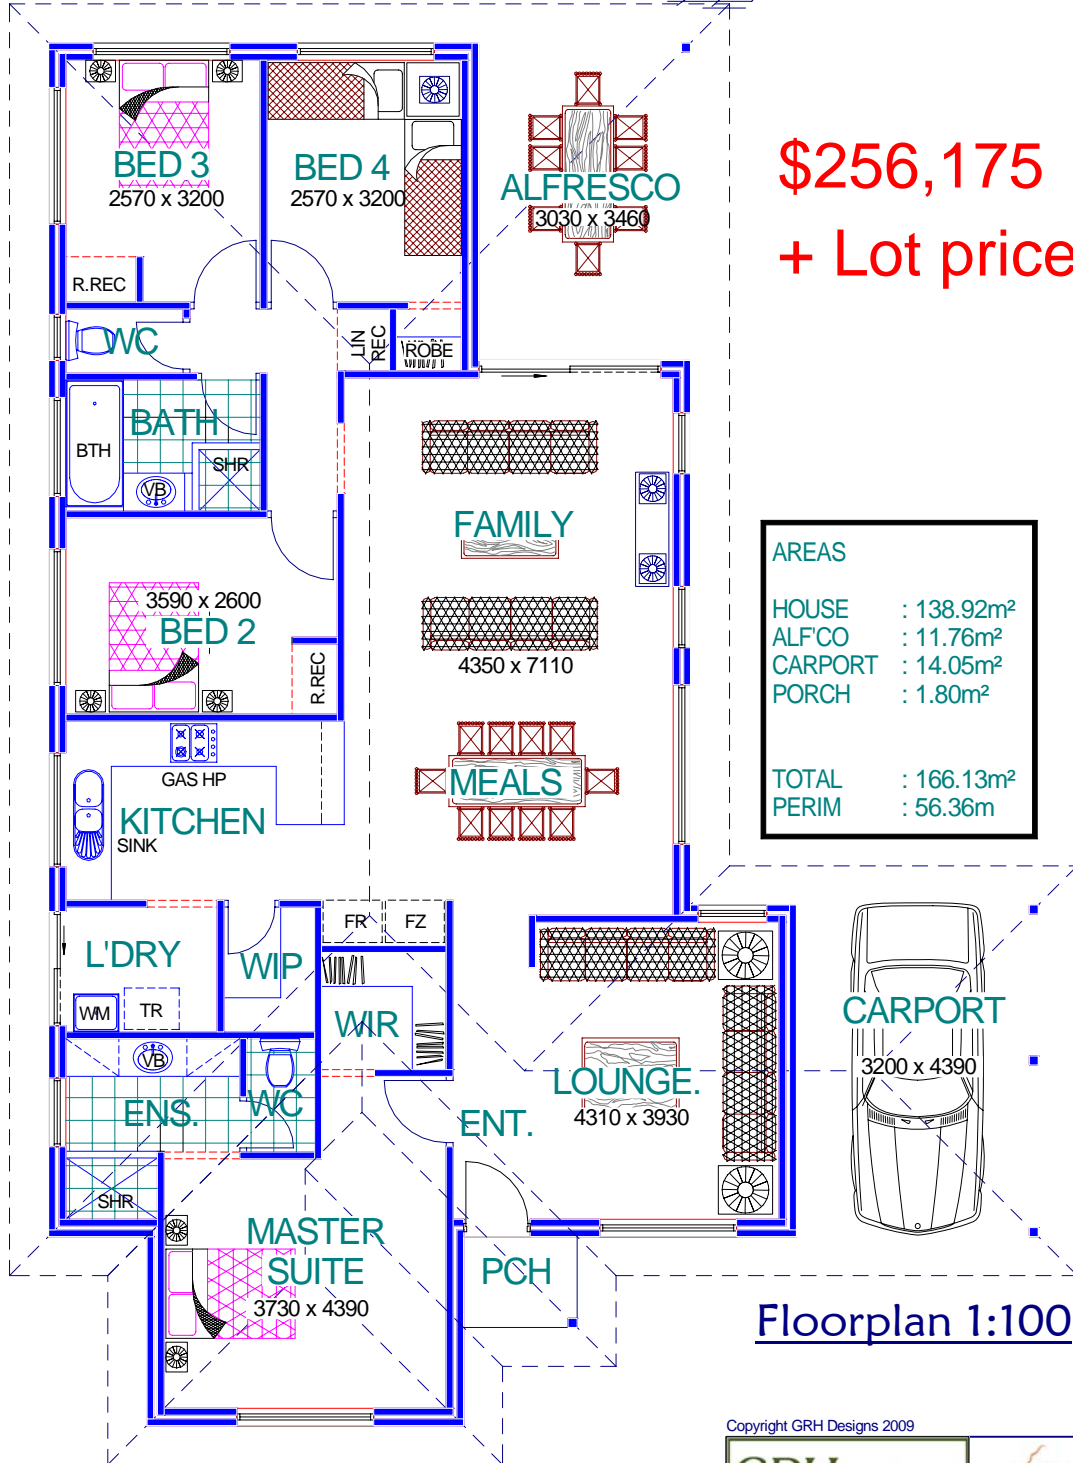

Floorplan 1:100

# Whitesands

Copyright GRH Designs 2009

**GRH Designs**  
 E-mail: grhdesign@earthnet.net.au  
 6 Ford Street, Woodbridge, 1006  
 PH: 0419 900 712  
 Creating Innovative & Practical Designs that are  
 Inspired by your Dreams and Vision.

**Midcoast Homes Builders**  
 Right Builders, Right Life  
 We don't try to provide quality - we JUST are it!  
 SERVING JURIEEN BAY, GREENHEAD & CERVANTES  
 Phone: 08 9622 2707 - Mobile: 0418 626 771  
 Fax: 08 9622 2708 - Email: midcoast@earthnet.net.au  
 5 Dixon Street, Jurieen Bay - PO Box 472, Jurieen Bay, WA 6516